


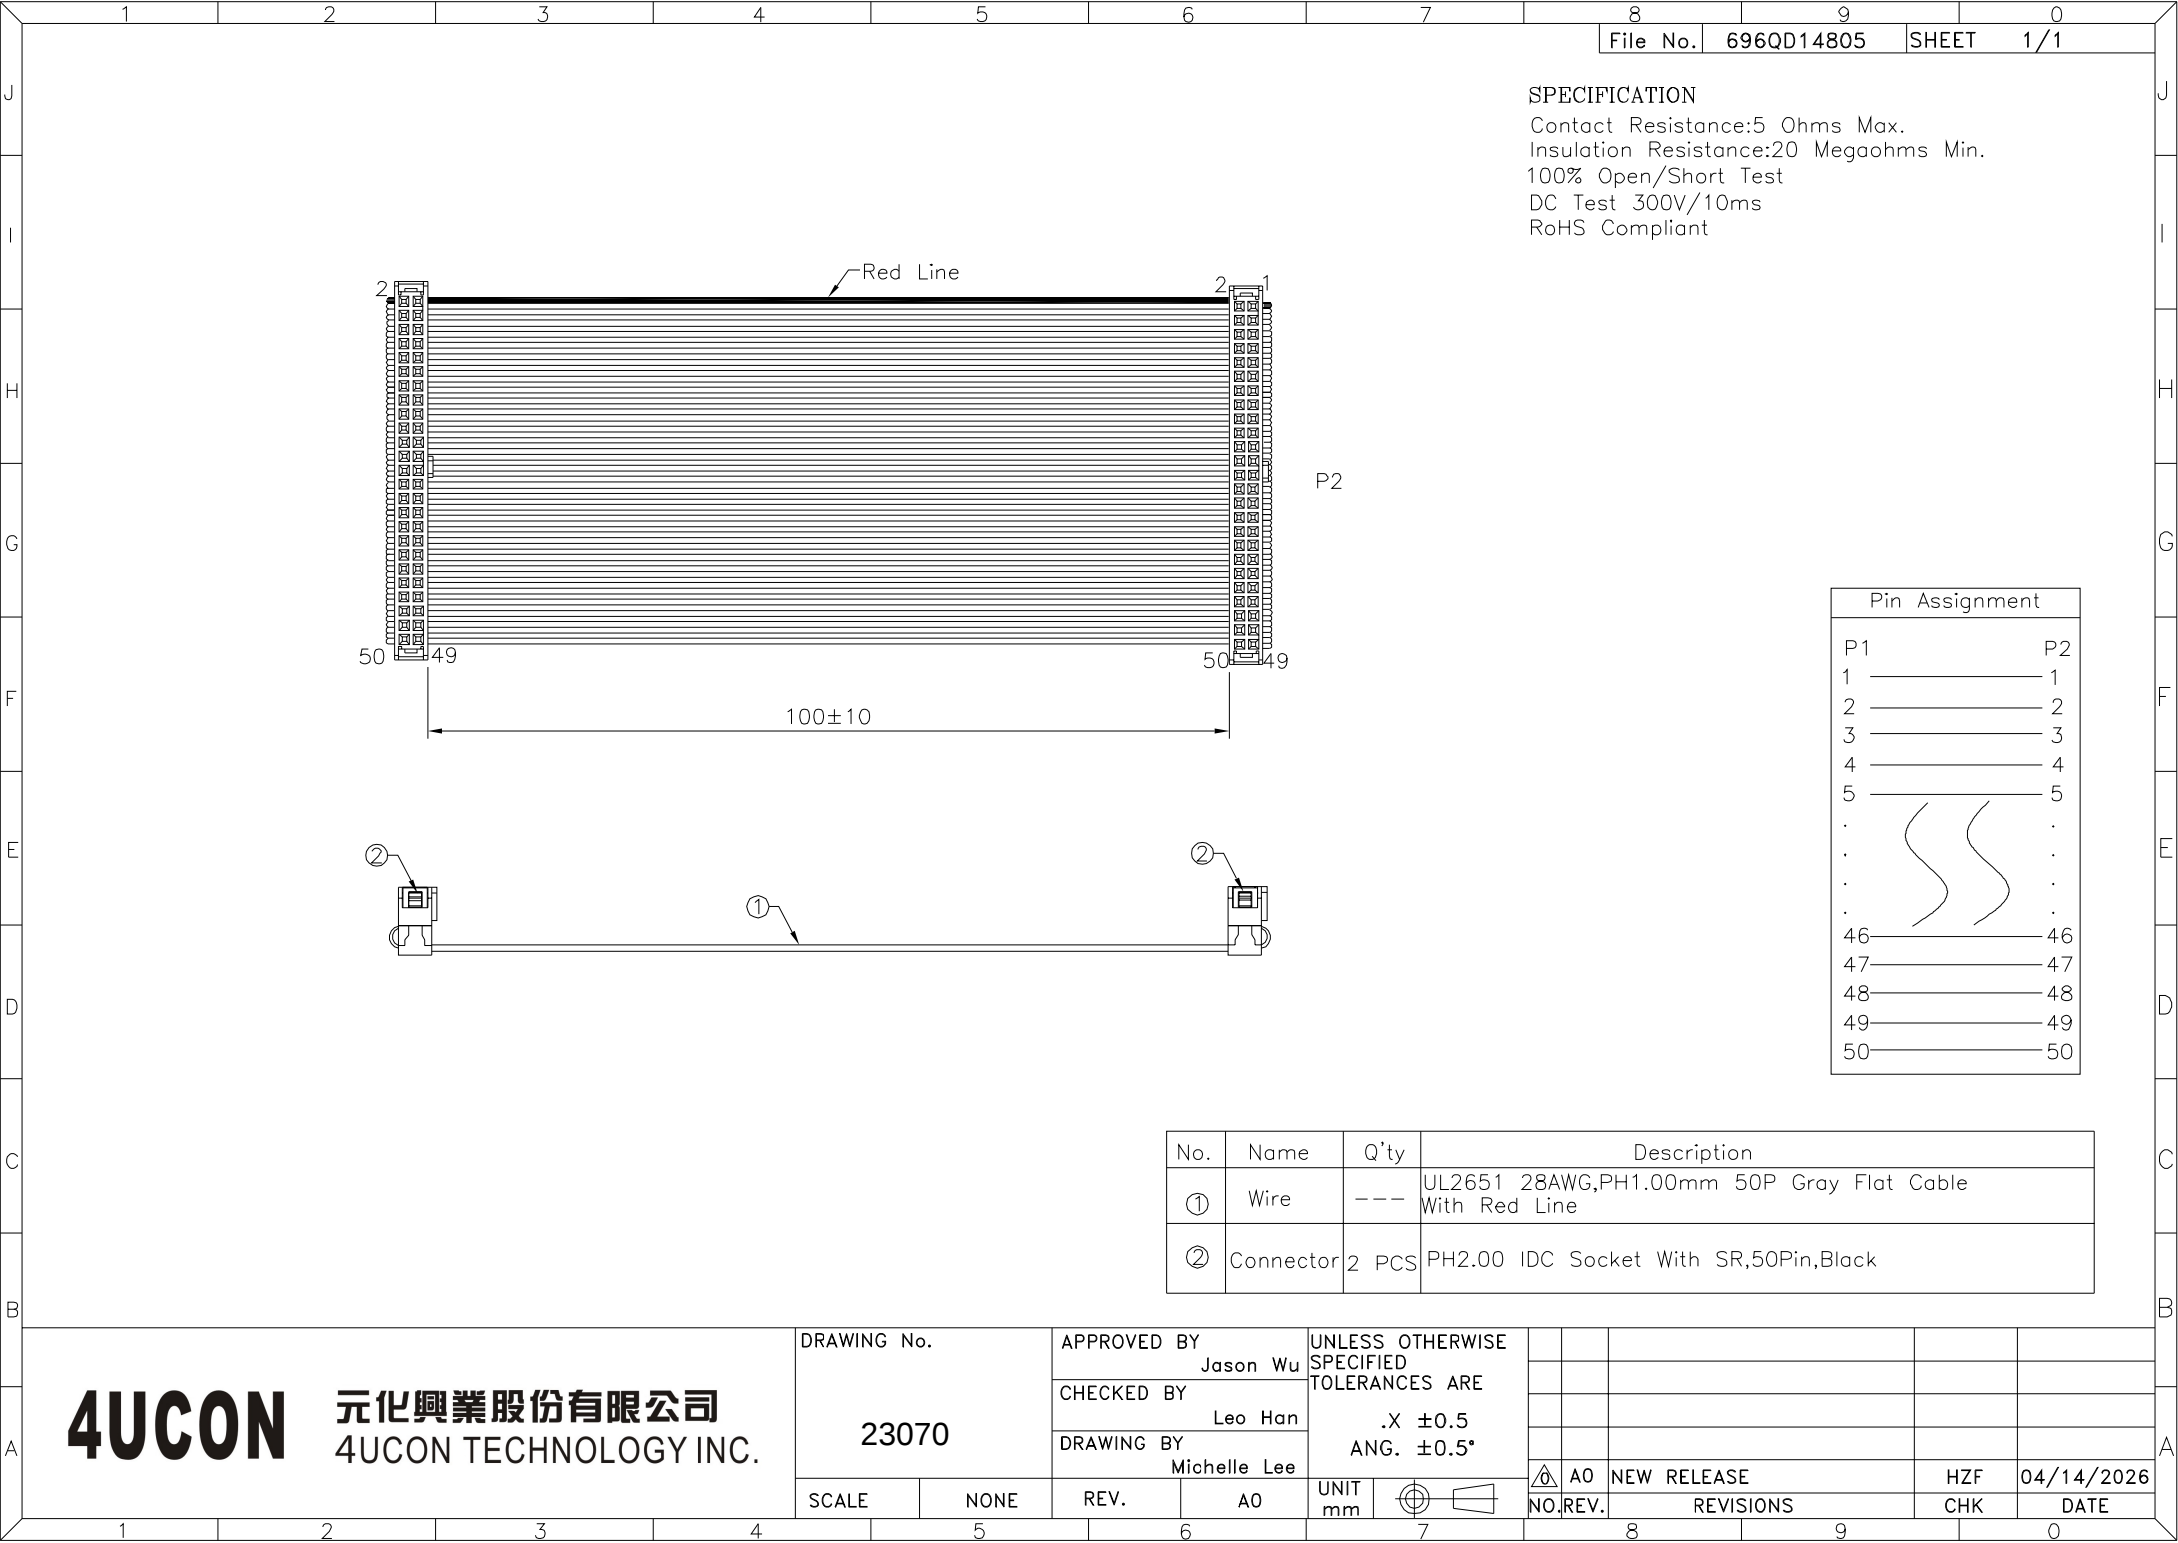

SPECIFICATION
Contact Resistance:5 Ohms Max.
Insulation Resistance:20 Megaohms Min.
100% Open/Short Test
DC Test 300V/10ms
RoHS Compliant

Pin Assignment	
P1	P2
1	1
2	2
3	3
4	4
5	5
.	.
.	.
.	.
.	.
46	46
47	47
48	48
49	49
50	50

No.	Name	Q'ty	Description
①	Wire	---	UL2651 28AWG,PH1.00mm 50P Gray Flat Cable With Red Line
②	Connector	2 PCS	PH2.00 IDC Socket With SR,50Pin,Black

4UCON 元化興業股份有限公司
4UCON TECHNOLOGY INC.

DRAWING No.

23070

SCALE NONE REV. A0

APPROVED BY Jason Wu
CHECKED BY Leo Han
DRAWING BY Michelle Lee
UNIT mm

UNLESS OTHERWISE SPECIFIED TOLERANCES ARE
.X ±0.5
ANG. ±0.5°

△	A0	NEW RELEASE	HZF	04/14/2026
NO.	REV.	REVISIONS	CHK	DATE