


SPECIFICATION

Contact Resistance:5 Ohms Max.
 Insulation Resistance:20 Megaohms Min.
 100% Open/Short Test
 DC Test 300V/10ms
 RoHS Compliant

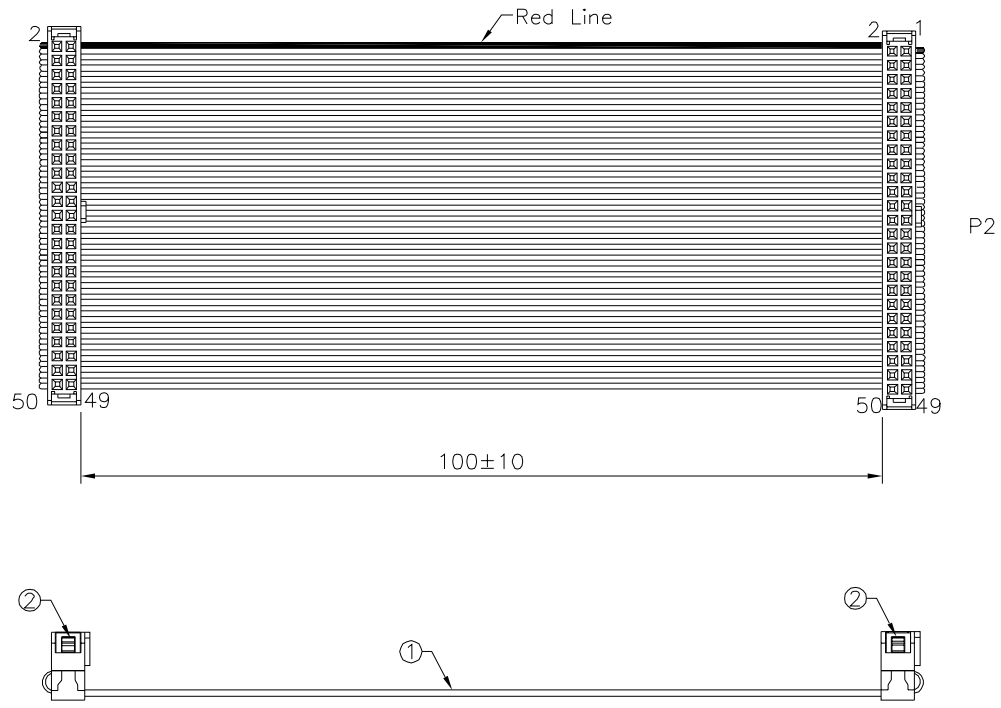

Pin Assignment	
P1	P2
1	1
2	2
3	3
4	4
5	5
.	.
.	.
.	.
.	.
46	46
47	47
48	48
49	49
50	50

No.	Name	Q'ty	Description
①	Wire	---	UL2651 28AWG,PH1.00mm 50P Gray Flat Cable With Red Line
②	Connector	2 PCS	PH2.00 IDC Socket With SR,50Pin,Black

4UCON 元化興業股份有限公司
 4UCON TECHNOLOGY INC.

DRAWING No.		APPROVED BY		UNLESS OTHERWISE SPECIFIED TOLERANCES ARE .X ±0.5 ANG. ±0.5°	
23070		Jason Wu			
		CHECKED BY			
		Leo Han			
DRAWING BY		MICHIELLE LEE			
SCALE	NONE	REV.	A0	UNIT	mm

△ A0	NEW RELEASE	HZF	04/14/2026
NO. REV.	REVISIONS	CHK	DATE