


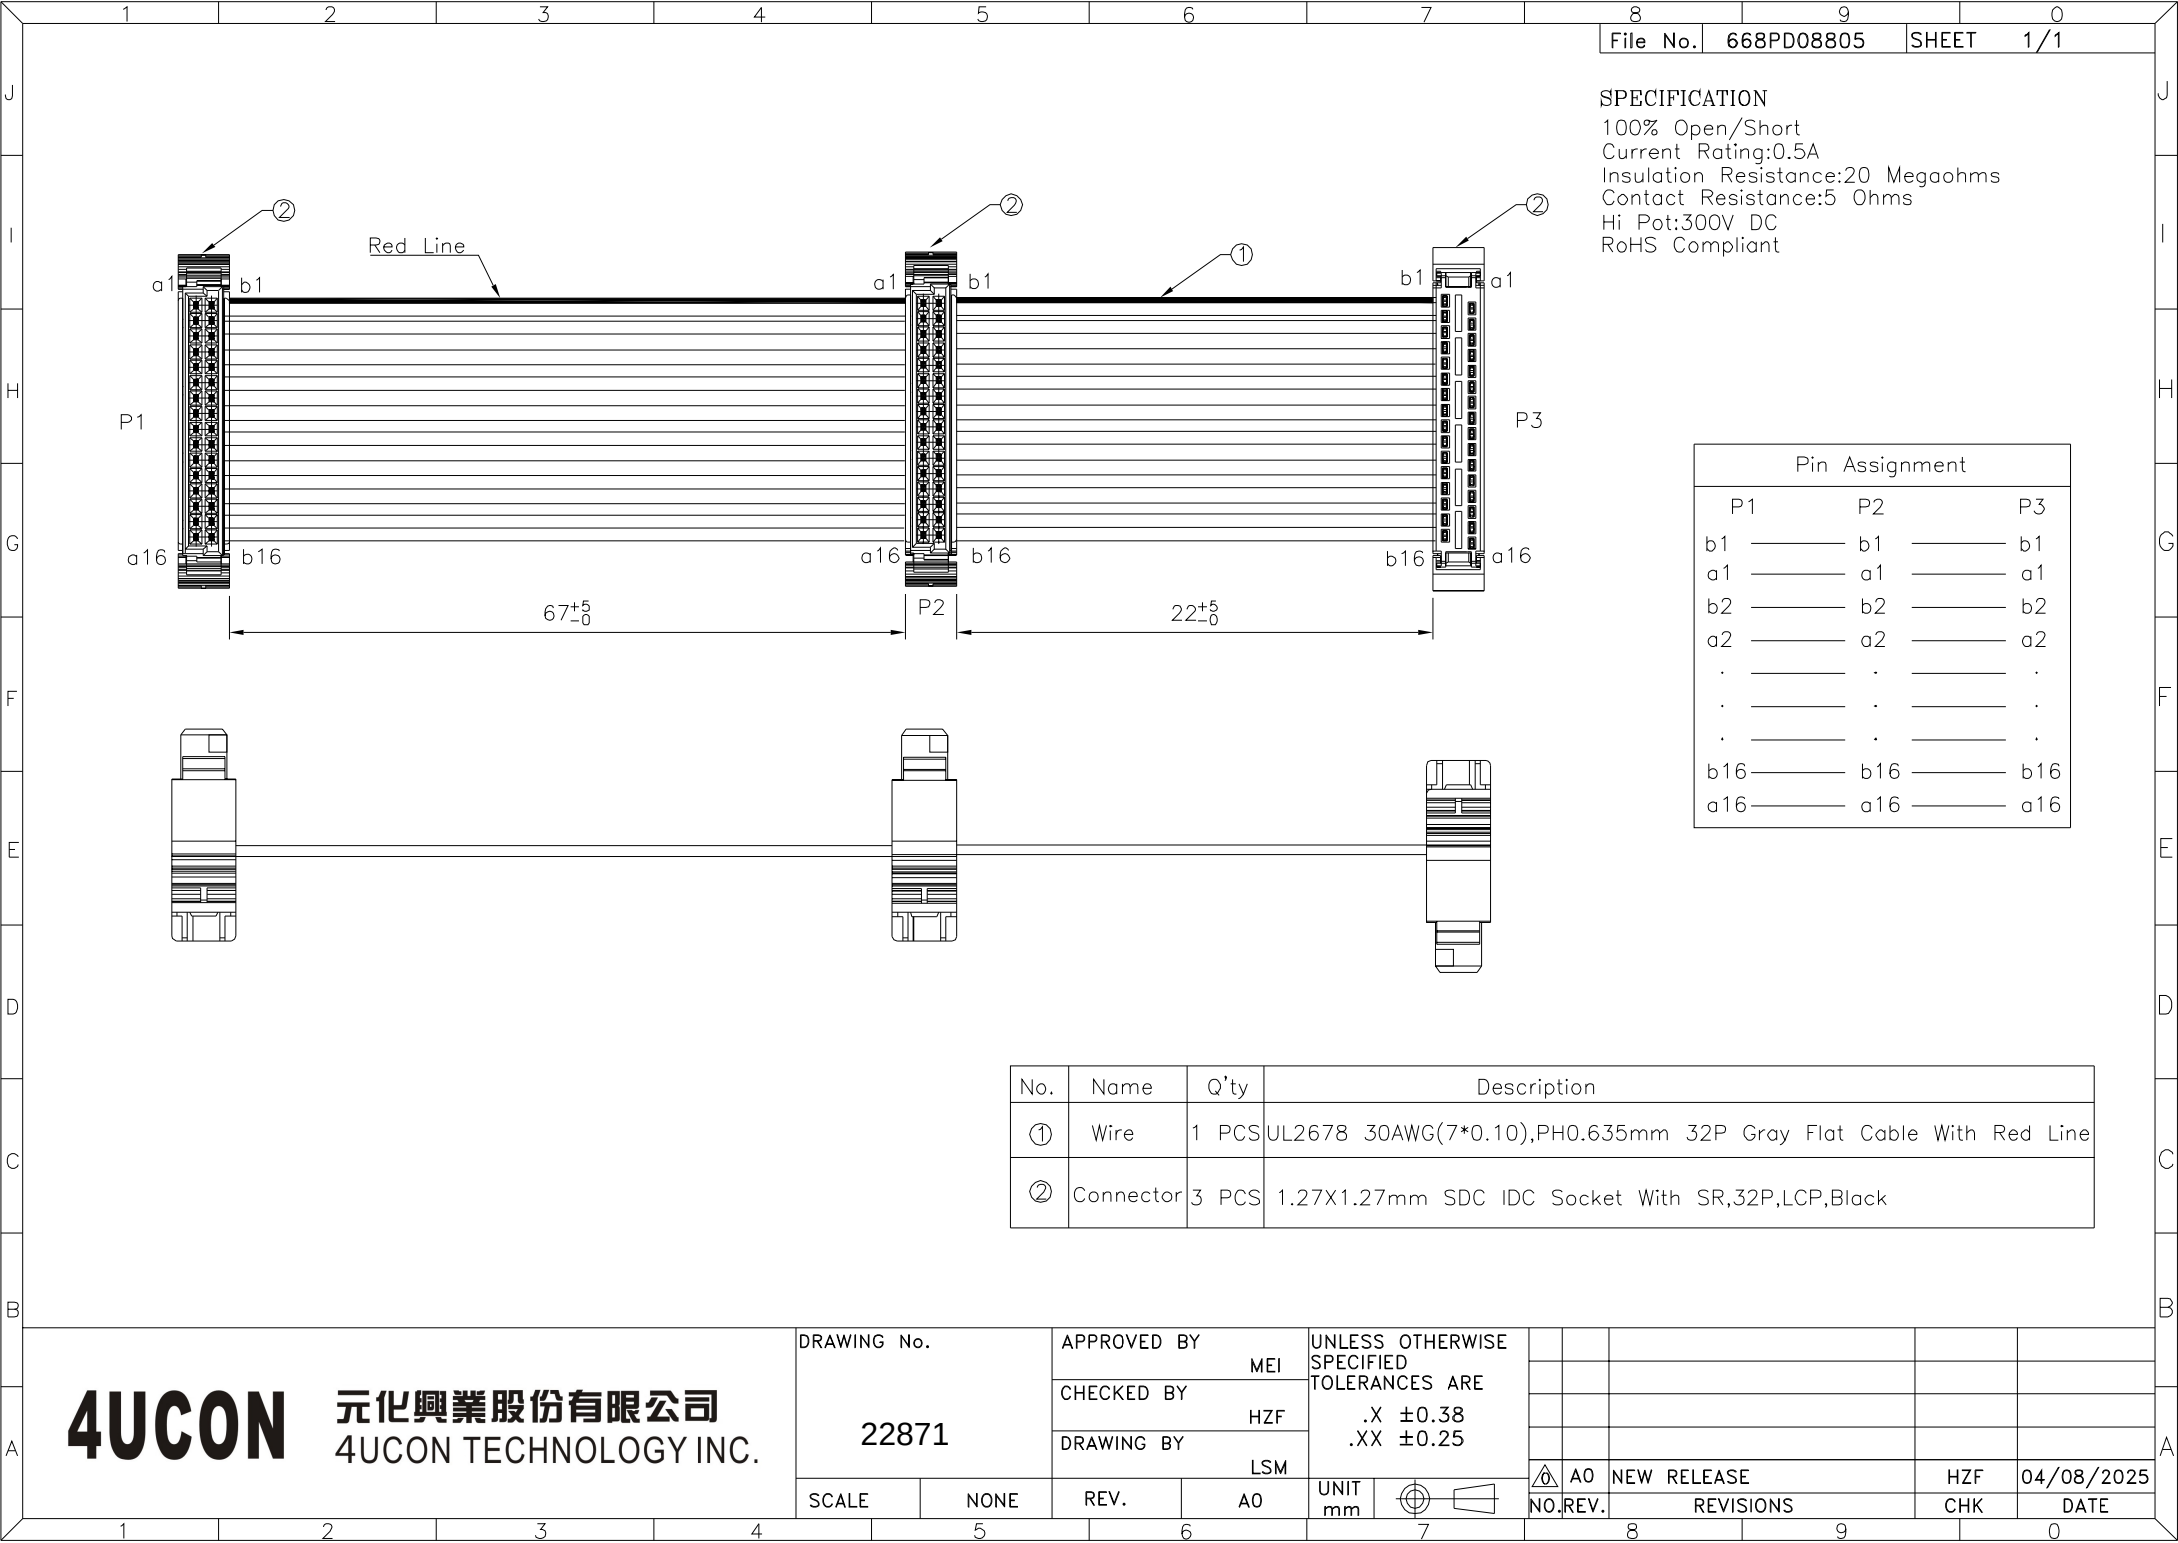

SPECIFICATION
100% Open/Short
Current Rating:0.5A
Insulation Resistance:20 Megaohms
Contact Resistance:5 Ohms
Hi Pot:300V DC
RoHS Compliant

Pin Assignment		
P1	P2	P3
b1	_____ b1	_____ b1
a1	_____ a1	_____ a1
b2	_____ b2	_____ b2
a2	_____ a2	_____ a2
.	_____ .	_____ .
.	_____ .	_____ .
.	_____ .	_____ .
b16	_____ b16	_____ b16
a16	_____ a16	_____ a16

No.	Name	Q'ty	Description
①	Wire	1 PCS	UL2678 30AWG(7*0.10),PH0.635mm 32P Gray Flat Cable With Red Line
②	Connector	3 PCS	1.27X1.27mm SDC IDC Socket With SR,32P,LCP,Black

4UCON 元化興業股份有限公司
4UCON TECHNOLOGY INC.

DRAWING No. 22871		APPROVED BY MEI		UNLESS OTHERWISE SPECIFIED TOLERANCES ARE .X ±0.38 .XX ±0.25						
		CHECKED BY HZF								
		DRAWING BY LSM								
SCALE	NONE	REV.	A0	UNIT mm			△ A0	NEW RELEASE	HZF	04/08/2025
								NO.REV.	REVISIONS	CHK DATE