


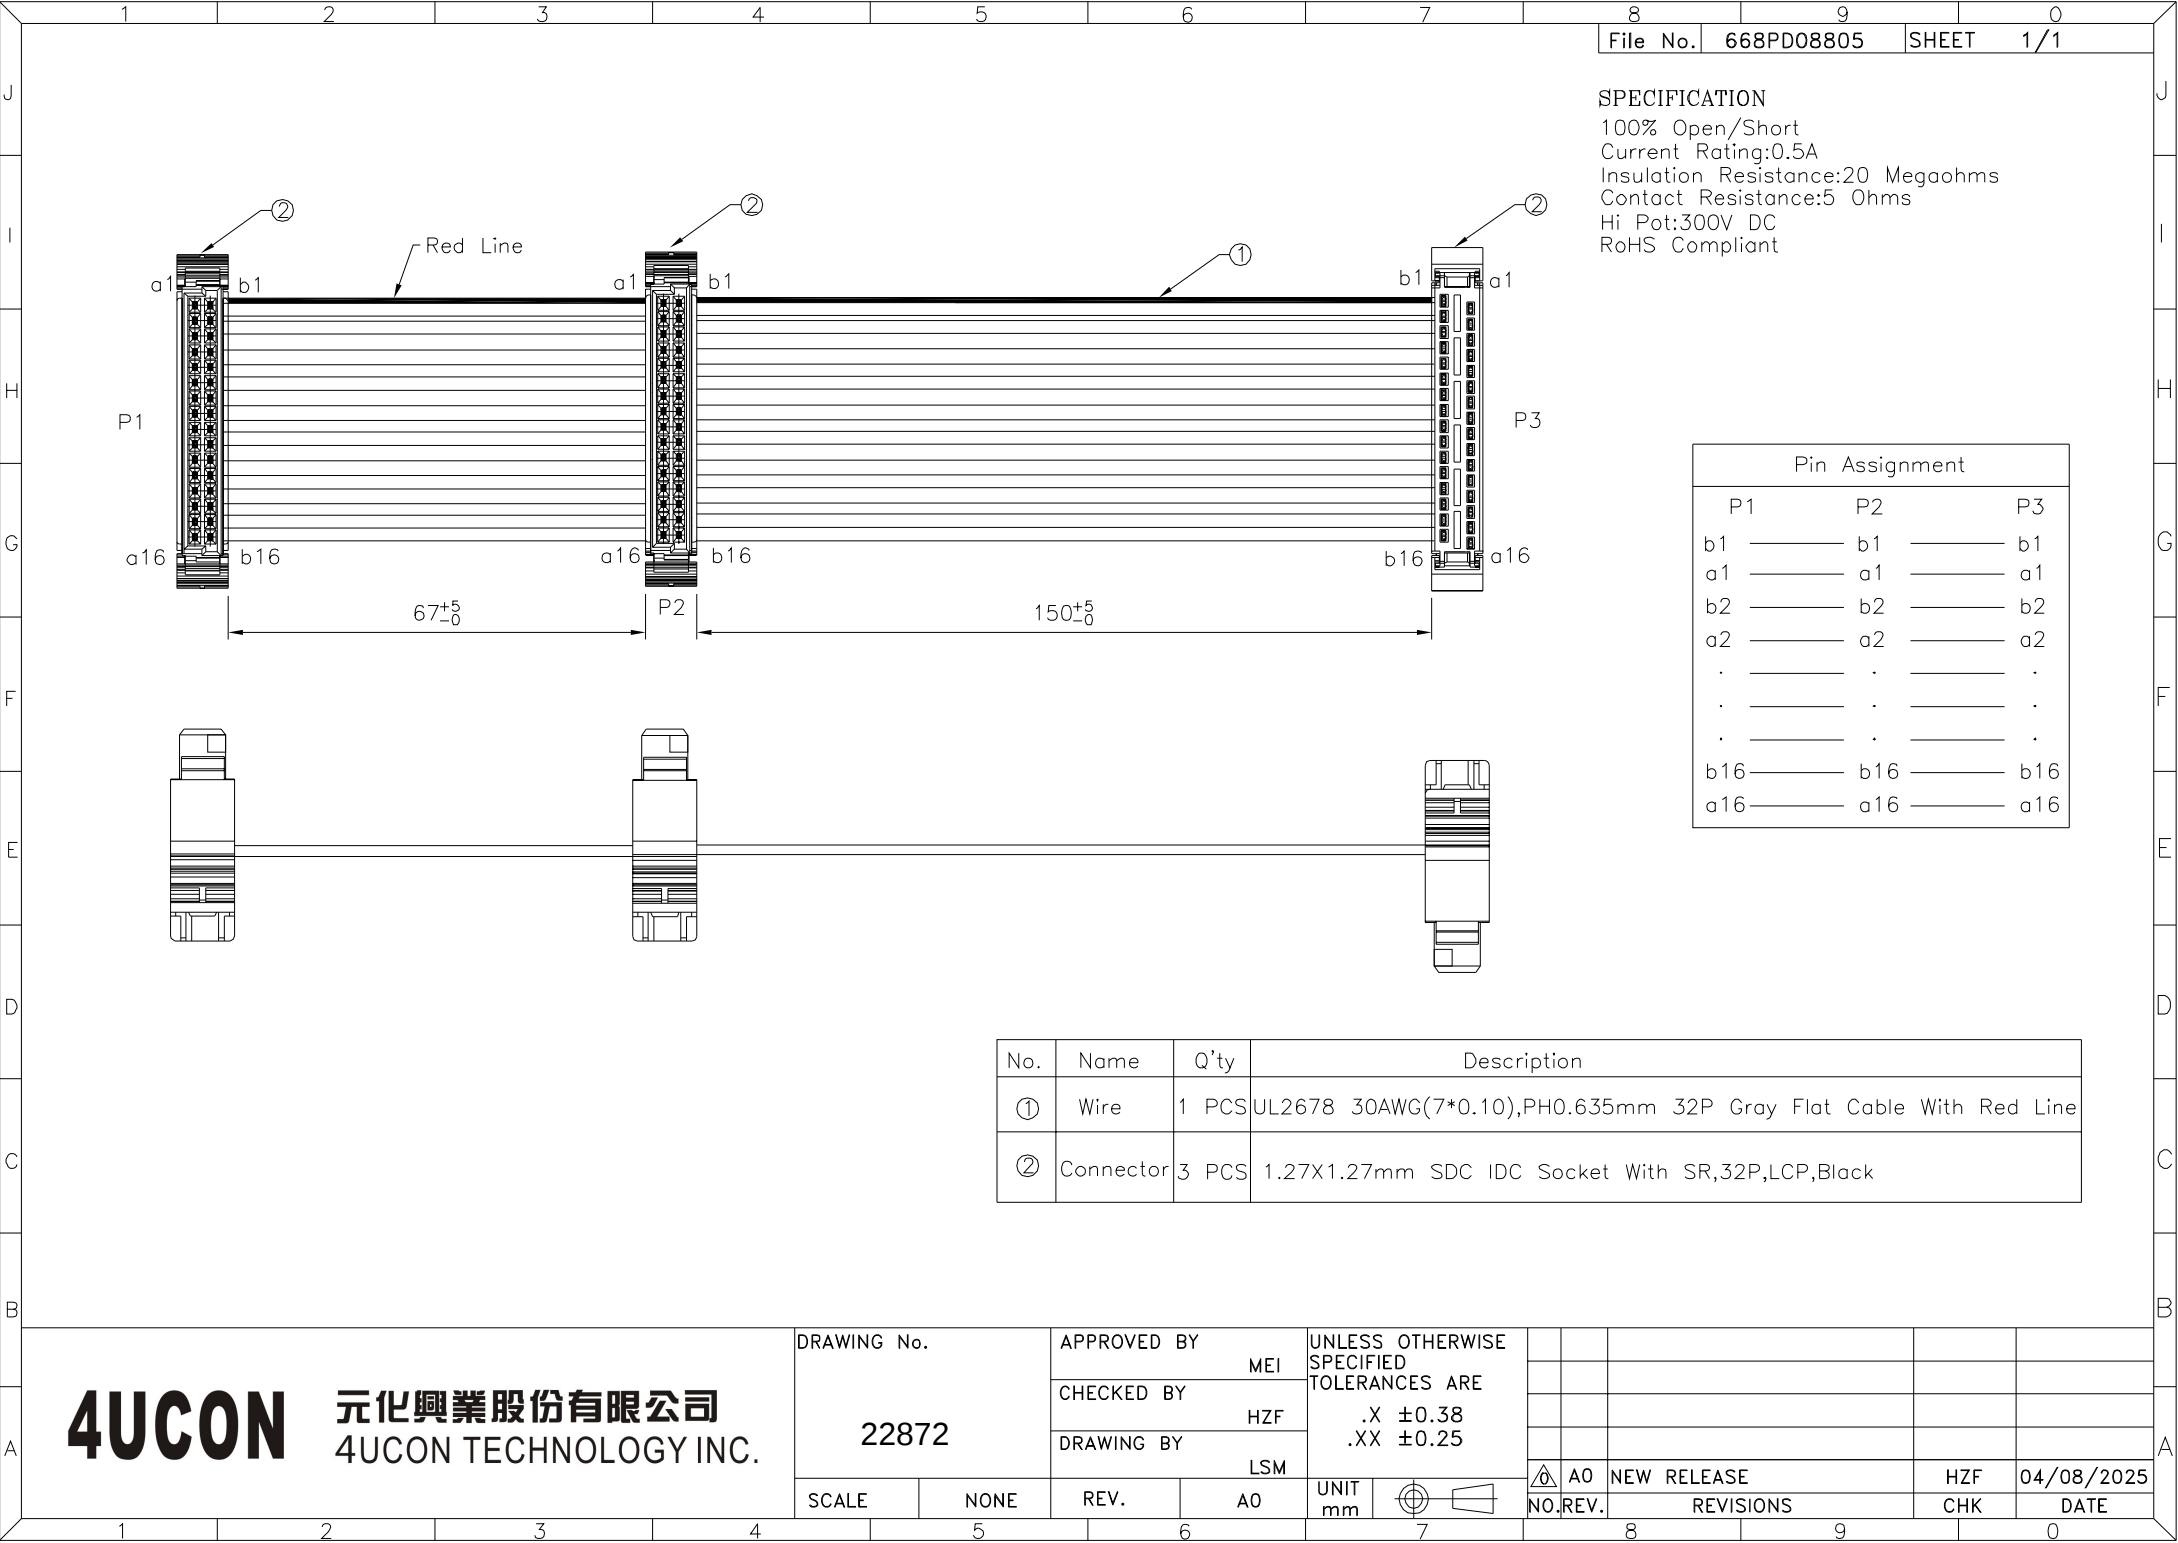

SPECIFICATION  
100% Open/Short  
Current Rating:0.5A  
Insulation Resistance:20 Megaohms  
Contact Resistance:5 Ohms  
Hi Pot:300V DC  
RoHS Compliant

| Pin Assignment |           |           |
|----------------|-----------|-----------|
| P1             | P2        | P3        |
| b1             | _____ b1  | _____ b1  |
| a1             | _____ a1  | _____ a1  |
| b2             | _____ b2  | _____ b2  |
| a2             | _____ a2  | _____ a2  |
| .              | _____ .   | _____ .   |
| .              | _____ .   | _____ .   |
| .              | _____ .   | _____ .   |
| b16            | _____ b16 | _____ b16 |
| a16            | _____ a16 | _____ a16 |

| No. | Name      | Q'ty  | Description                                                      |
|-----|-----------|-------|------------------------------------------------------------------|
| ①   | Wire      | 1 PCS | UL2678 30AWG(7*0.10),PH0.635mm 32P Gray Flat Cable With Red Line |
| ②   | Connector | 3 PCS | 1.27X1.27mm SDC IDC Socket With SR,32P,LCP,Black                 |

**4UCON** 元化興業股份有限公司  
4UCON TECHNOLOGY INC.

|   |  |
|---|--|
| DRAWING No.<br><br><br><br><br><br><br><br><br><br><br><br><br><br><br><br><br><br><br><br><br><br><br><br><br><br><br><br><br><br><br><br><br><br><br><br><br><br><br><br><br><br><br><br><br><br><br><br><br><br><br><br><br><br><br><br><br><br><br><br><br><br><br><br><br><br><br><br><br><br><br><br><br><br><br><br><br><br><br><br><br><br><br><br><br><br><br><br><br><br><br><br><br><br><br><br><br><br><br><br><br><br><br><br><br><br><br><br><br><br><br><br><br><br><br><br><br><br><br><br><br><br><br><br><br><br><br><br><br><br><br><br><br><br><br><br><br><br><br><br><br><br><br><br><br><br><br><br><br><br><br><br><br><br><br><br><br><br><br><br><br><br><br><br><br><br><br><br><br><br><br><br><br><br><br><br><br><br><br><br><br><br><br><br><br><br><br><br><br><br><br><br><br><br><br><br><br><br><br><br><br><br><br><br><br><br><br><br><br><br><br><br><br><br><br><br><br><br><br><br><br><br><br><br><br><br><br><br><br><br><br><br><br><br><br><br><br><br><br><br><br><br><br><br><br><br><br><br><br><br><br><br><br><br><br><br><br><br><br><br><br><br><br><br><br><br><br><br><br><br><br><br><br><br><br><br><br><br><br><br><br><br><br><br><br><br><br><br><br><br><br><br><br><br><br><br><br><br><br><br><br><br><br><br><br><br><br><br><br><br><br><br><br><br><br><br><br><br><br><br><br><br><br><br><br><br><br><br><br><br><br><br><br><br><br><br><br><br><br><br><br><br><br><br><br><br><br><br><br><br><br><br><br>|---|--|